





**FLOOR PLAN**  
 1/8" = 1'-0" 0 2' 4' 8"

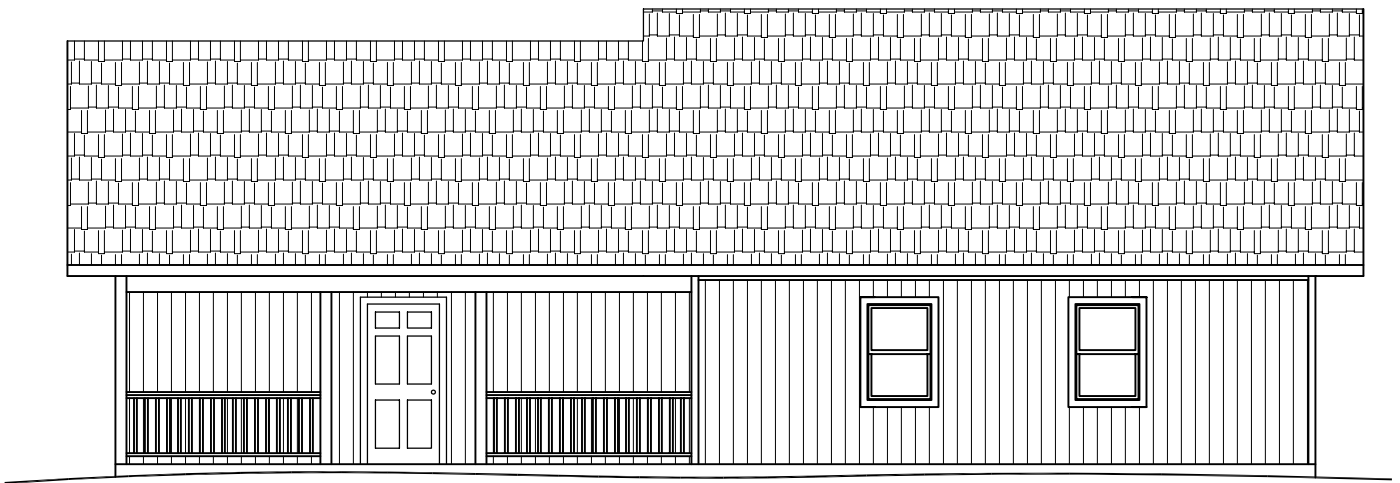


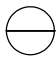

 NORTH (FRONT) ELEVATION  
1/8" = 1'-0" 0 2' 4' 8'

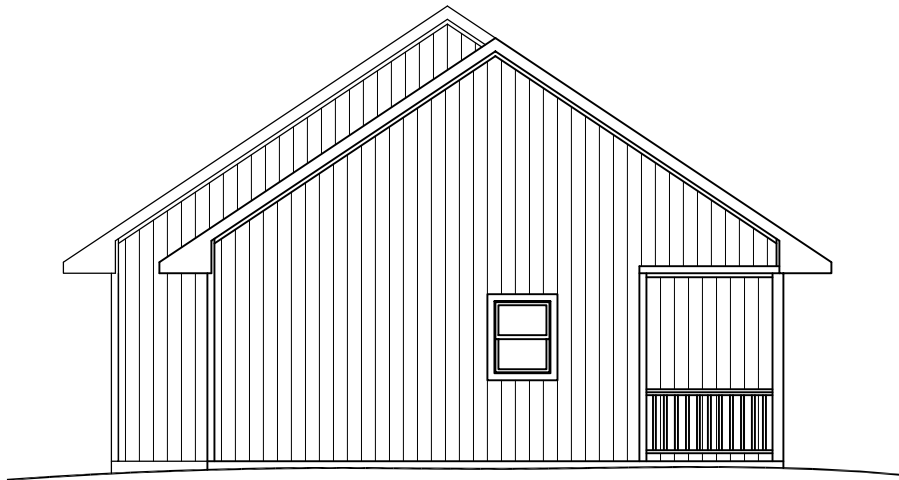

⊙ EAST ELEVATION  
1/8" = 1'-0" 0 2' 4' 8'

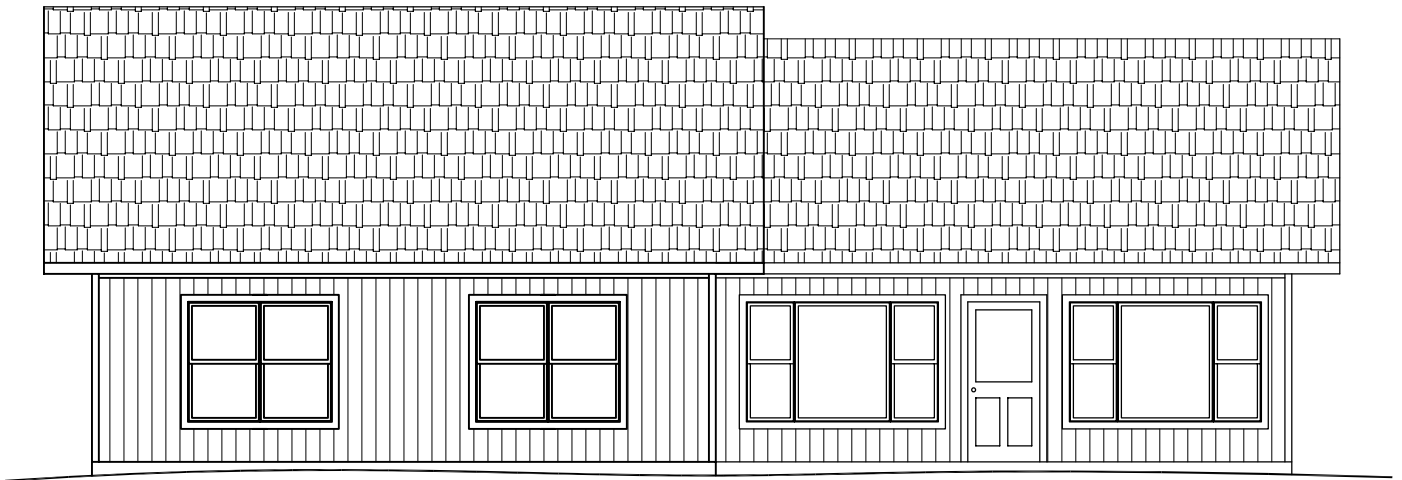

 **SOUTH ELEVATION**  
1/8" = 1'-0" 0 2' 4' 8'