


50'-0"

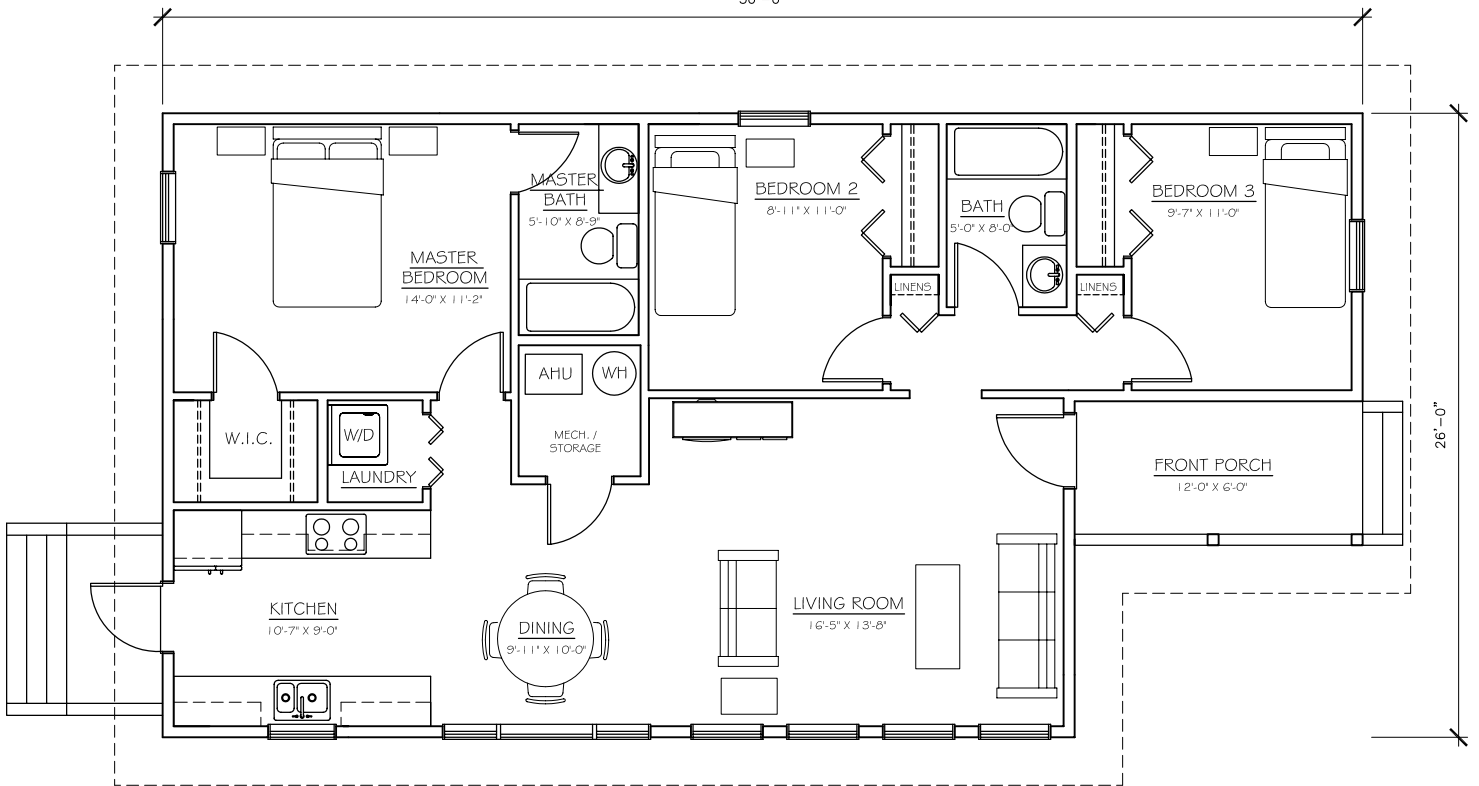

26'-0"

FLOOR PLAN
1/8" = 1'-0"
0 2' 4' 8'

